



데크표준상세도 (콘크리트마감면)

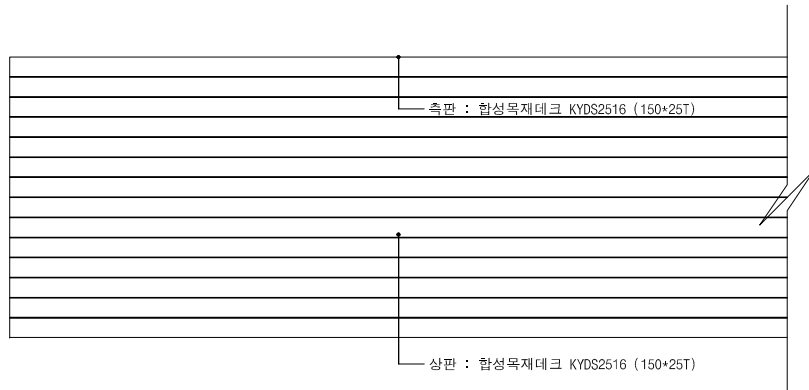



데크 평면도

SCALE = 1/20(A1), 1/40(A3)

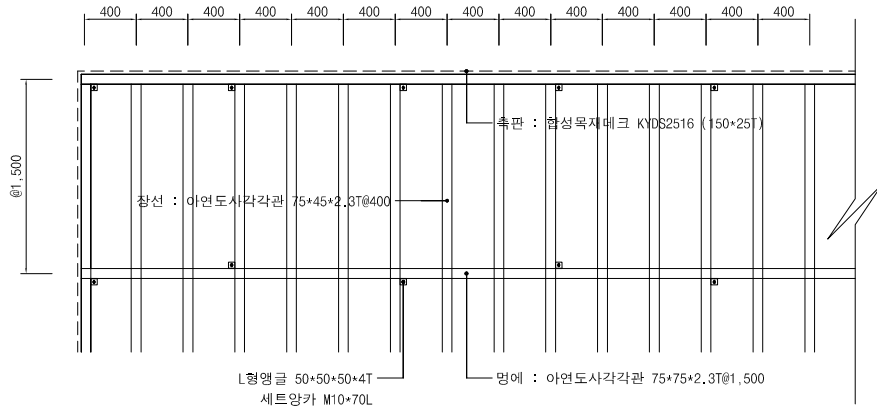


데크 구조도

SCALE = 1/20(A1), 1/40(A3)

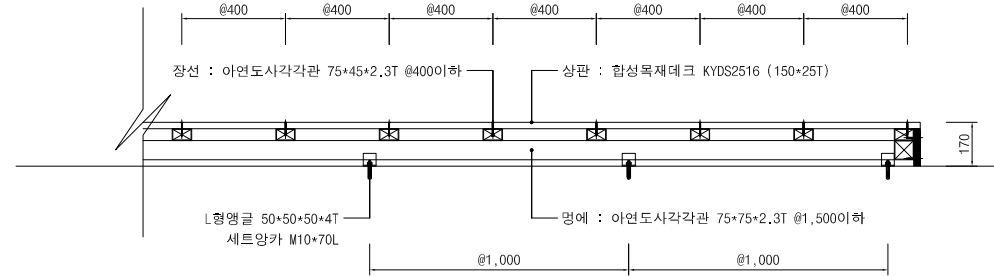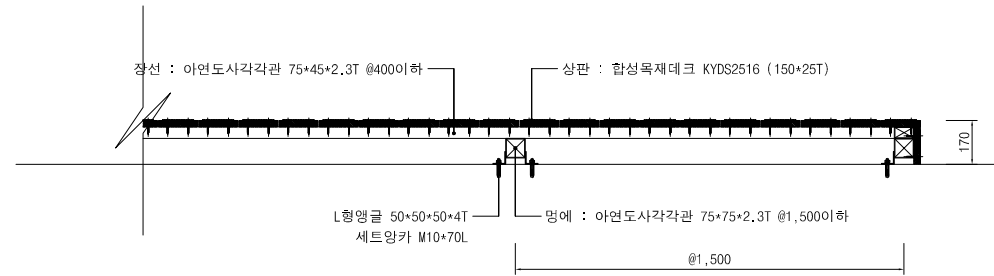

데크 단면도

SCALE = 1/10(A1), 1/20(A3)

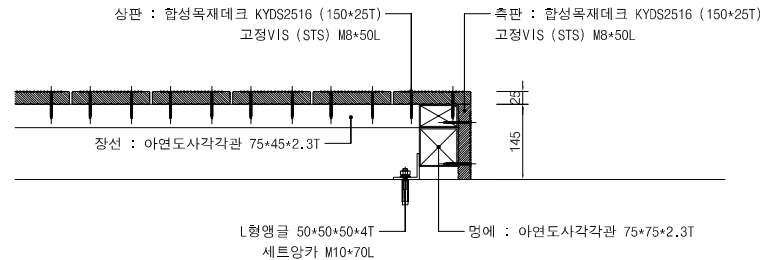

데크 마감상세도

SCALE = 1/5(A1), 1/10(A3)



합성목재 공장
주소: 경기도 양주시 오송리 105-19
대표전화: 031-350-0200
팩스: 031-350-0201

합성목재 사범목
주소: 경기도 양주시 오송리 355-2
대표전화: 031-350-1100
팩스: 031-350-1101

공사명

공사명



축

척

1/20(A1), 1/40(A3)

도면명

데크표준상세도


일

자

2019.01


도면번호

00

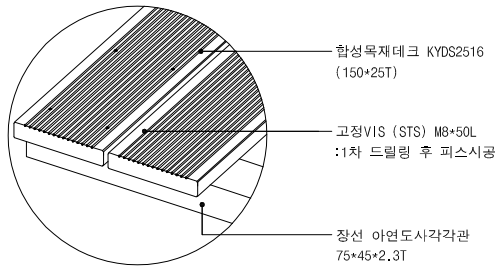

데크고정상세도

SCALE = NONE

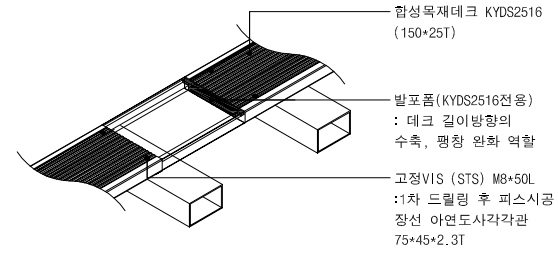

발포폼상세도

SCALE = NONE

<p>150*25T KYDS2516 : 데크재</p>	<p>145*13*3T 데크재 발포폼</p>	<p>M10*70L 세트잉카</p>	<p>50*50*50*4T L형앵글(연결철물)</p>
<p>M8*50L 데크 고정VIS</p>	<p>75*45*2.3T 아연도사각각관</p>	<p>75*75*2.3T 아연도사각각관</p>	



부자재상세도

SCALE = 1/2(A1), 1/4(A3)



■회사 및 영업
경기 안성시 양지동 156-19
대표전화 031-350-0100
FAX번호 031-350-0101

■합성목재 사업부
경기도 용인시 처인구 용인읍 356-2
주요고객센터 031-350-1110
대표전화 031-350-1100
FAX번호 031-350-1101

공사명

공사명



축

척

1/2(A1), 1/4(A3)

도면명

데크관련기타상세도

일

자

2019.01

도면번호

00