


루바 입면도

SCALE = 1/10(A1), 1/20(A3)

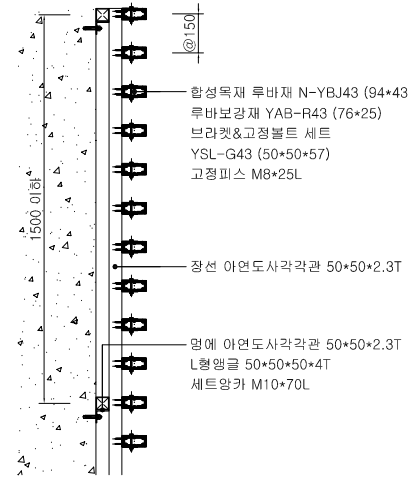


루바 단면도

SCALE = 1/10(A1), 1/20(A3)




루바 입면상세도

SCALE = 1/5(A1), 1/10(A3)

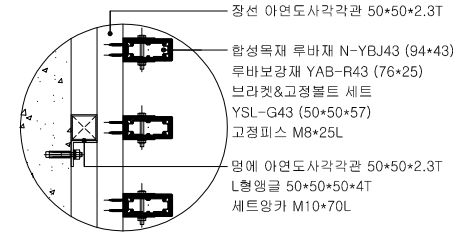


루바 단면상세도

SCALE = 1/5(A1), 1/10(A3)

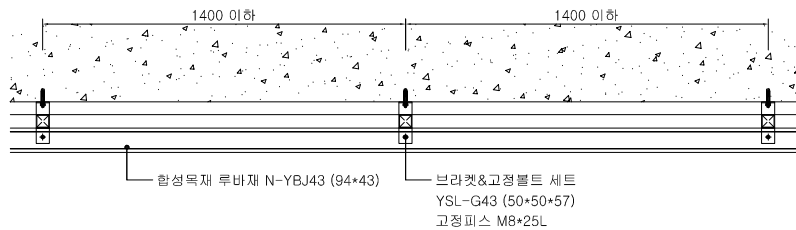


루바 평면도

SCALE = 1/10(A1), 1/20(A3)

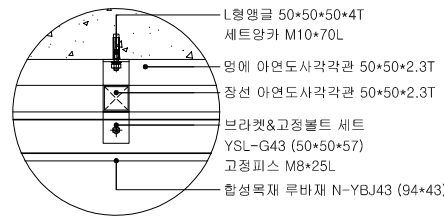

루바 평면상세도

SCALE = 1/5(A1), 1/10(A3)

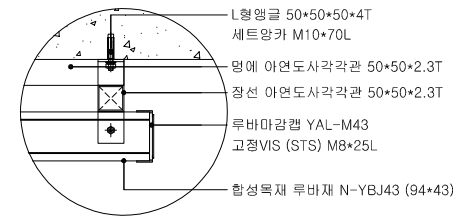

루바 마감상세도

SCALE = 1/5(A1), 1/10(A3)

<p>94x43 N-YBJ43 : 루바재</p>	<p>76x25 YAB-R43 : 루바보강재</p>	<p>104x44x43 YAL-M43 : 마감캡</p>	<p>50x50x57 YSL-G43 : 루바브라켓</p>	<p>M8x25L 루바 브라켓 고정VIS</p>	<p>50x50x4T L형앵글(연결철물)</p>	<p>M10x70L 세트앵카</p>	<p>50x50x2.3T 아연도사각각관</p>
--------------------------------	----------------------------------	------------------------------------	-------------------------------------	--------------------------------	--------------------------------	-------------------------	-------------------------------

부자재상세도

SCALE = 1/4(A1), 1/8(A3)



■회사 소개
 경기도 수원시 영통구 삼성로 19-19
 Yes timber
 대표전화 031-350-0300
 팩스번호 031-350-0309

■공정관리 시스템
 경기도 수원시 영통구 봉곡로 205-2
 Yes timber
 대표전화 031-350-1833
 팩스번호 031-350-1834

공사명

공사명



축척

1/10(A1), 1/20(A3)

도면명

루바상세도

일자

2017.01

도면번호

00